

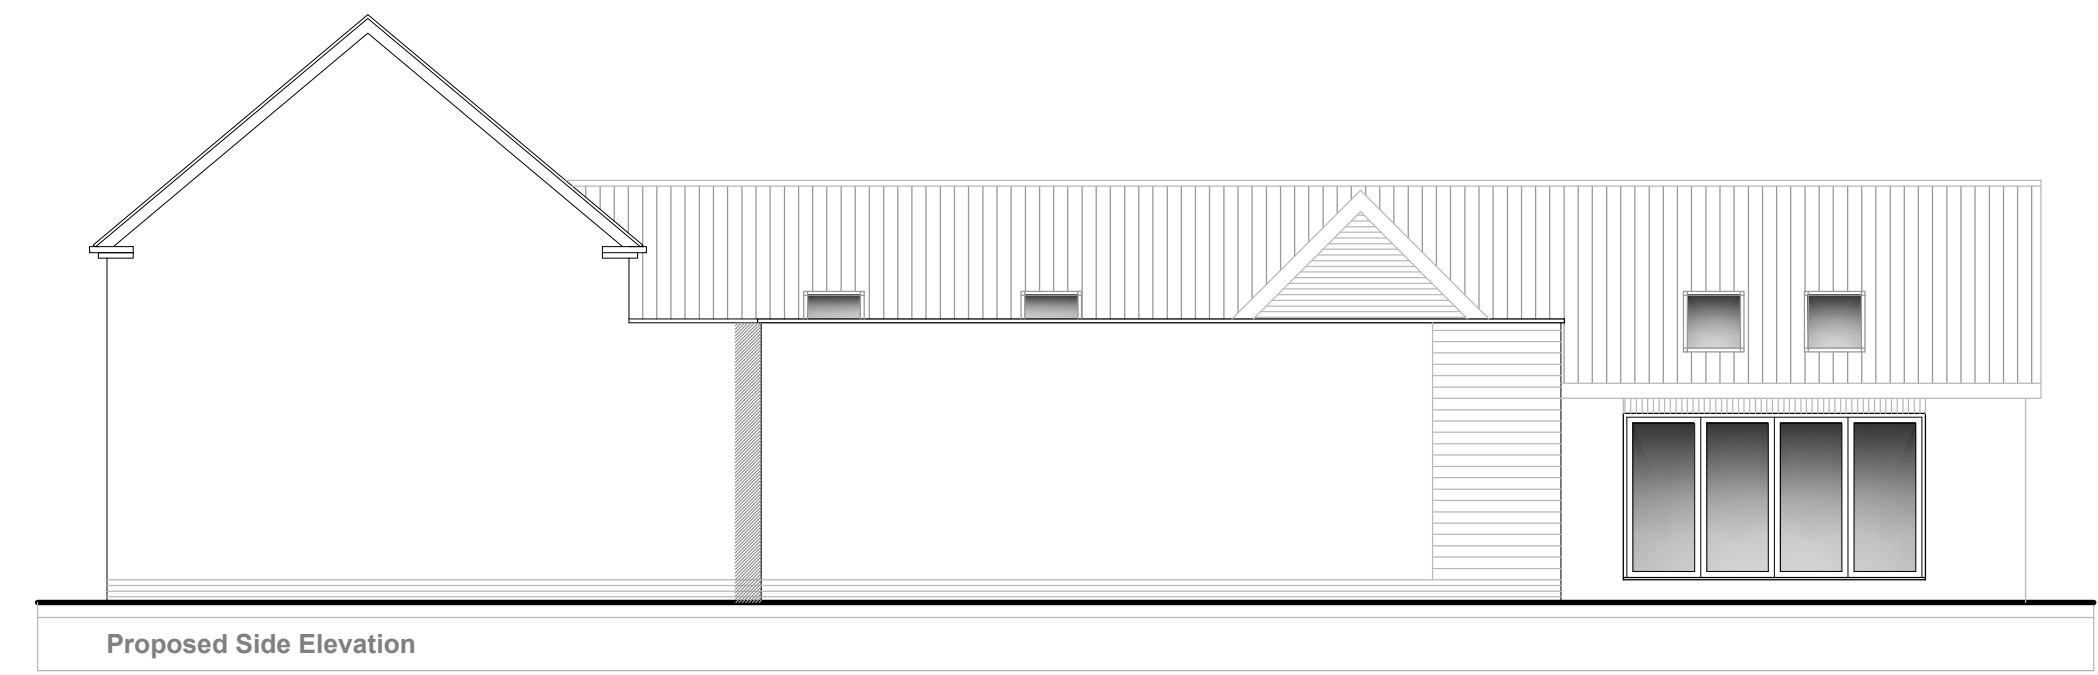
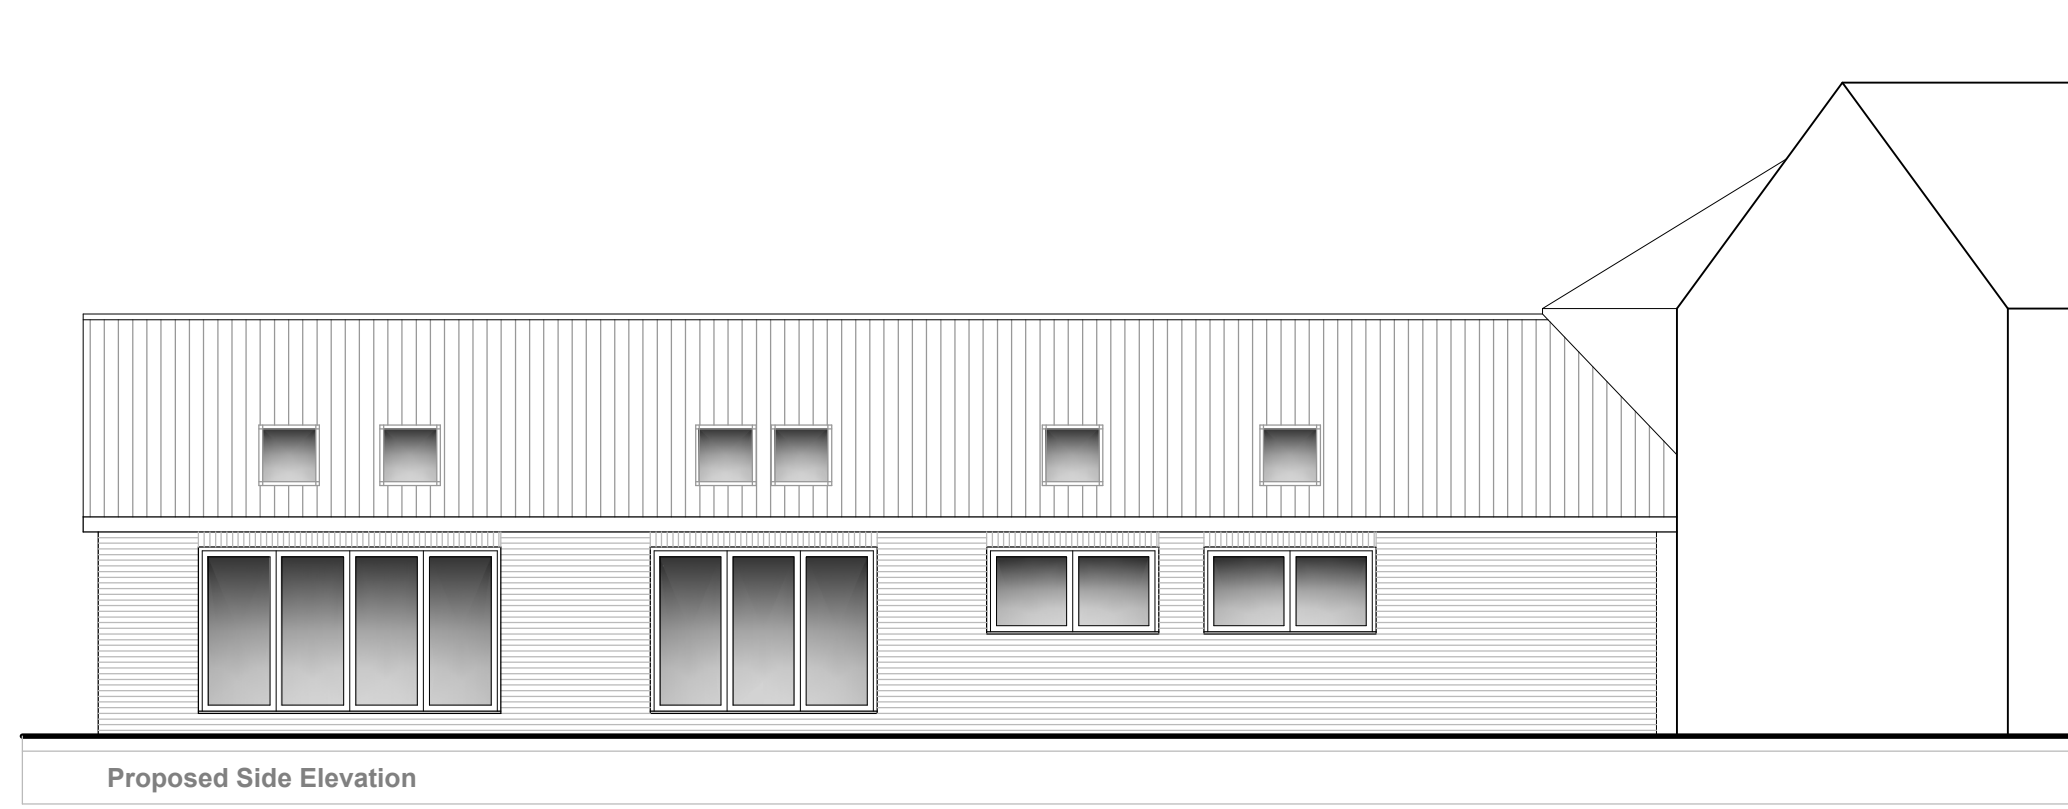


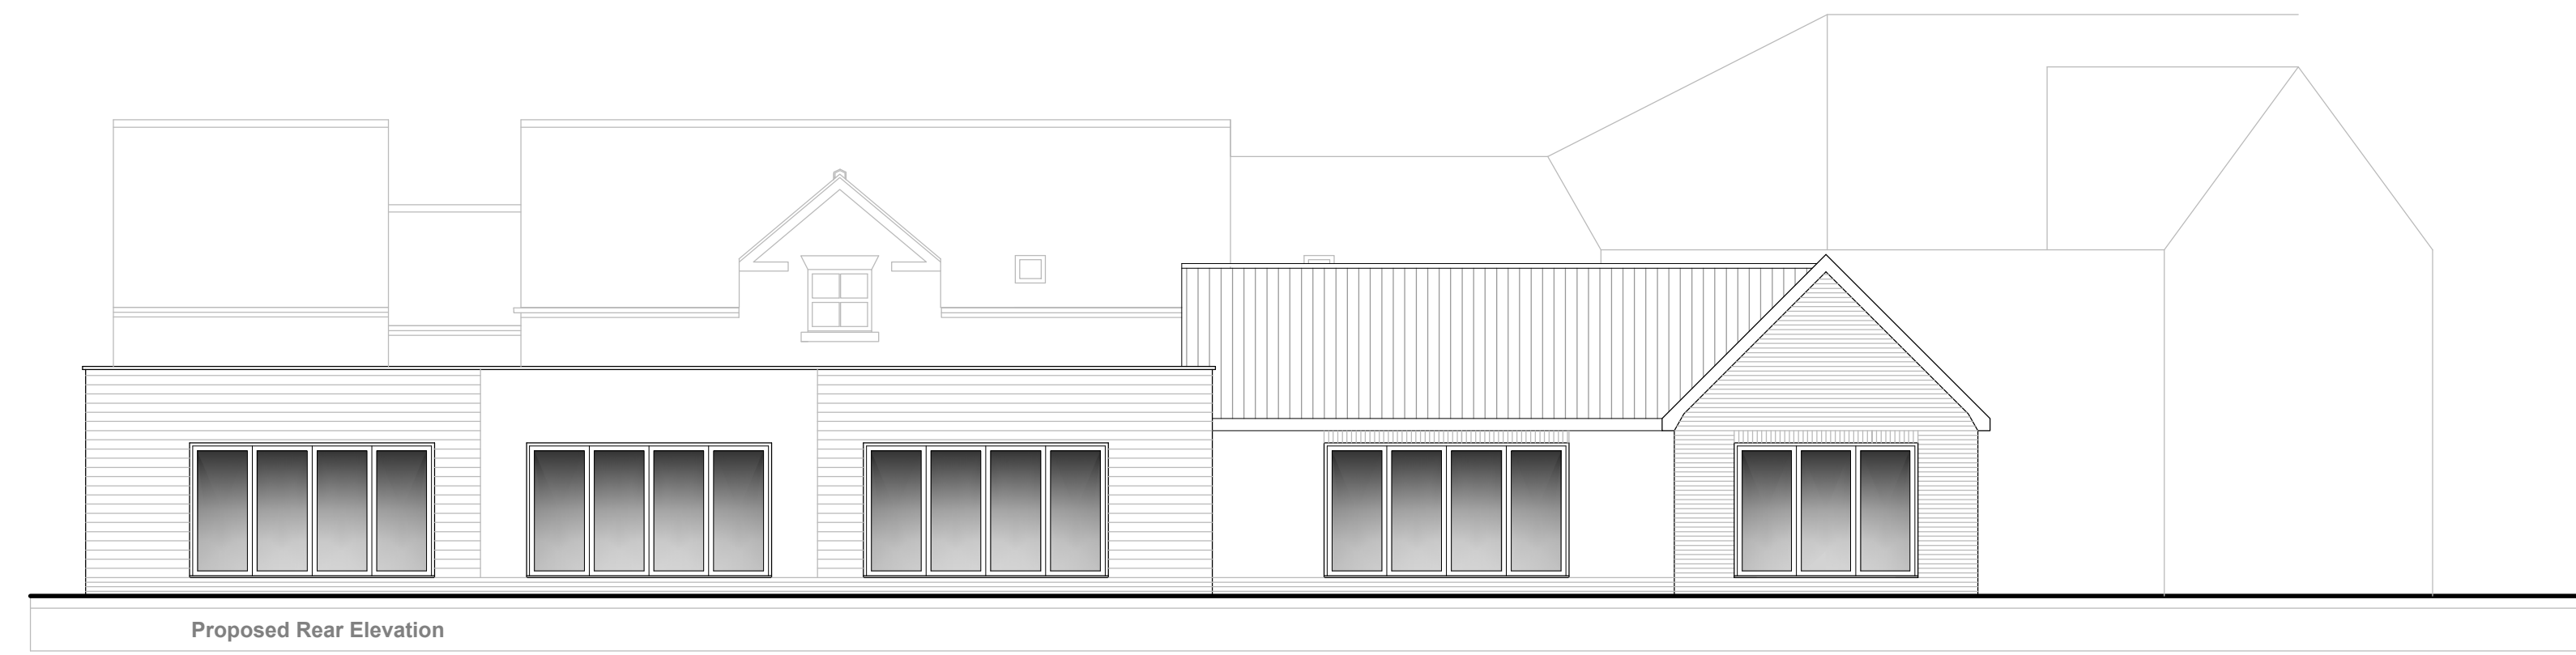

SLIDING DOORS - GREY PCA
RENDER PANELS - WHITE STORend
CLADDING - GREY HARDIE PLANK (cedar)
FLAT ROOF - ANTHRACITE SINGLE PLY
ROOF LANTERNS - FLAT SELF CLEANING
PITCHED ROOF - TO MATCH EXISTING
BRICKWORK - TO MATCH EXISTING

© COPYRIGHT EAST MIDLANDS ARCHITECTURE

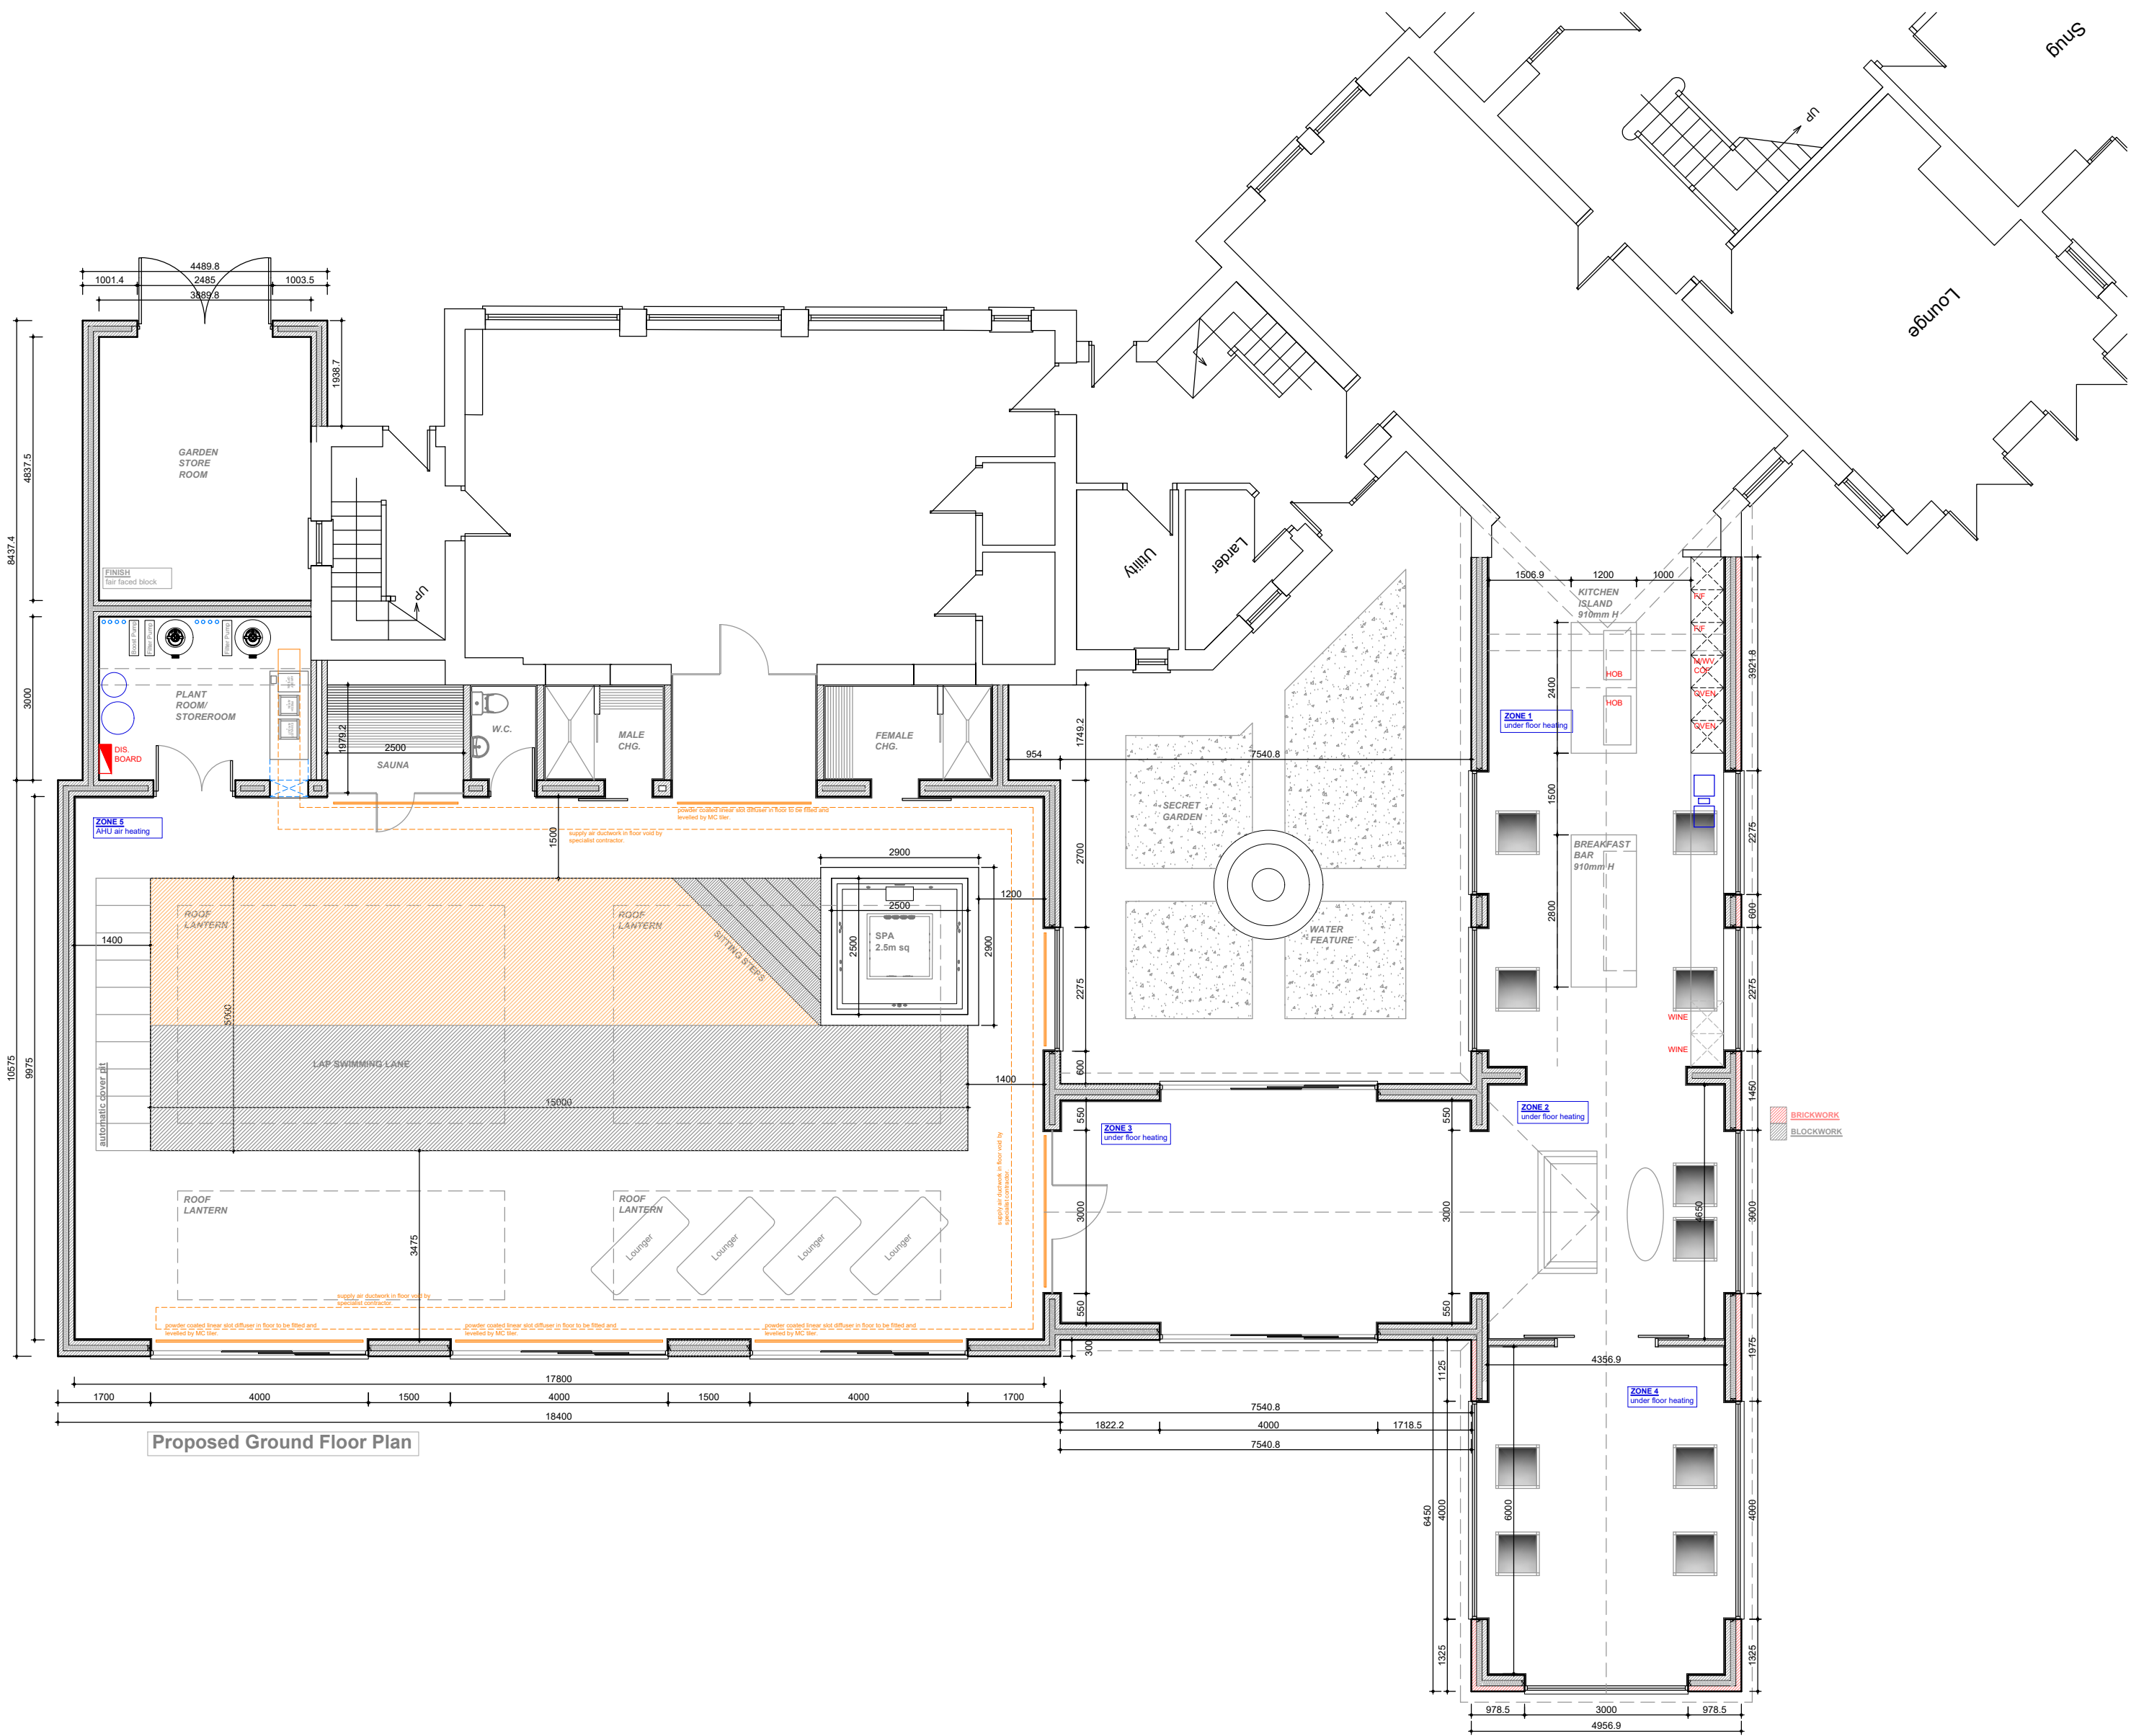

Job Title LINCOLNSHIRE DEVELOPMENT PRIVATE RESIDENTIAL EXTENSION		Revised
Drawing Title PROPOSED SWIMMING POOL AND RECREATION BUILDING PROPOSED PLAN AND ELEVS		
Status - PLANNING		
Scale 1:100 + 1:200 @ A1	Date AUGUST 2022	
Dim.	Dwg. No.	Rev.

construction