

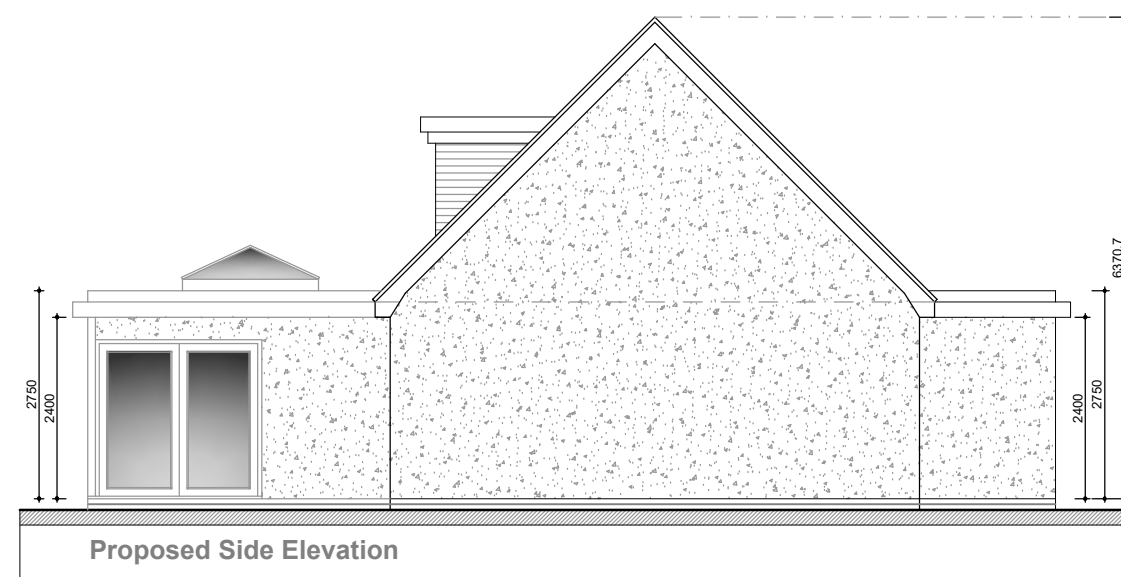
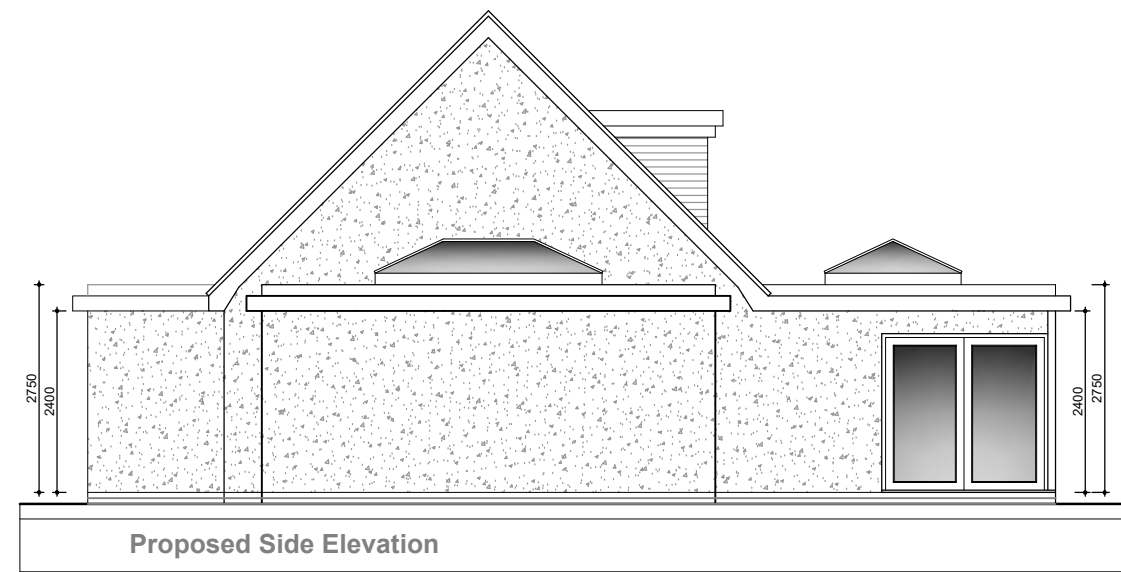
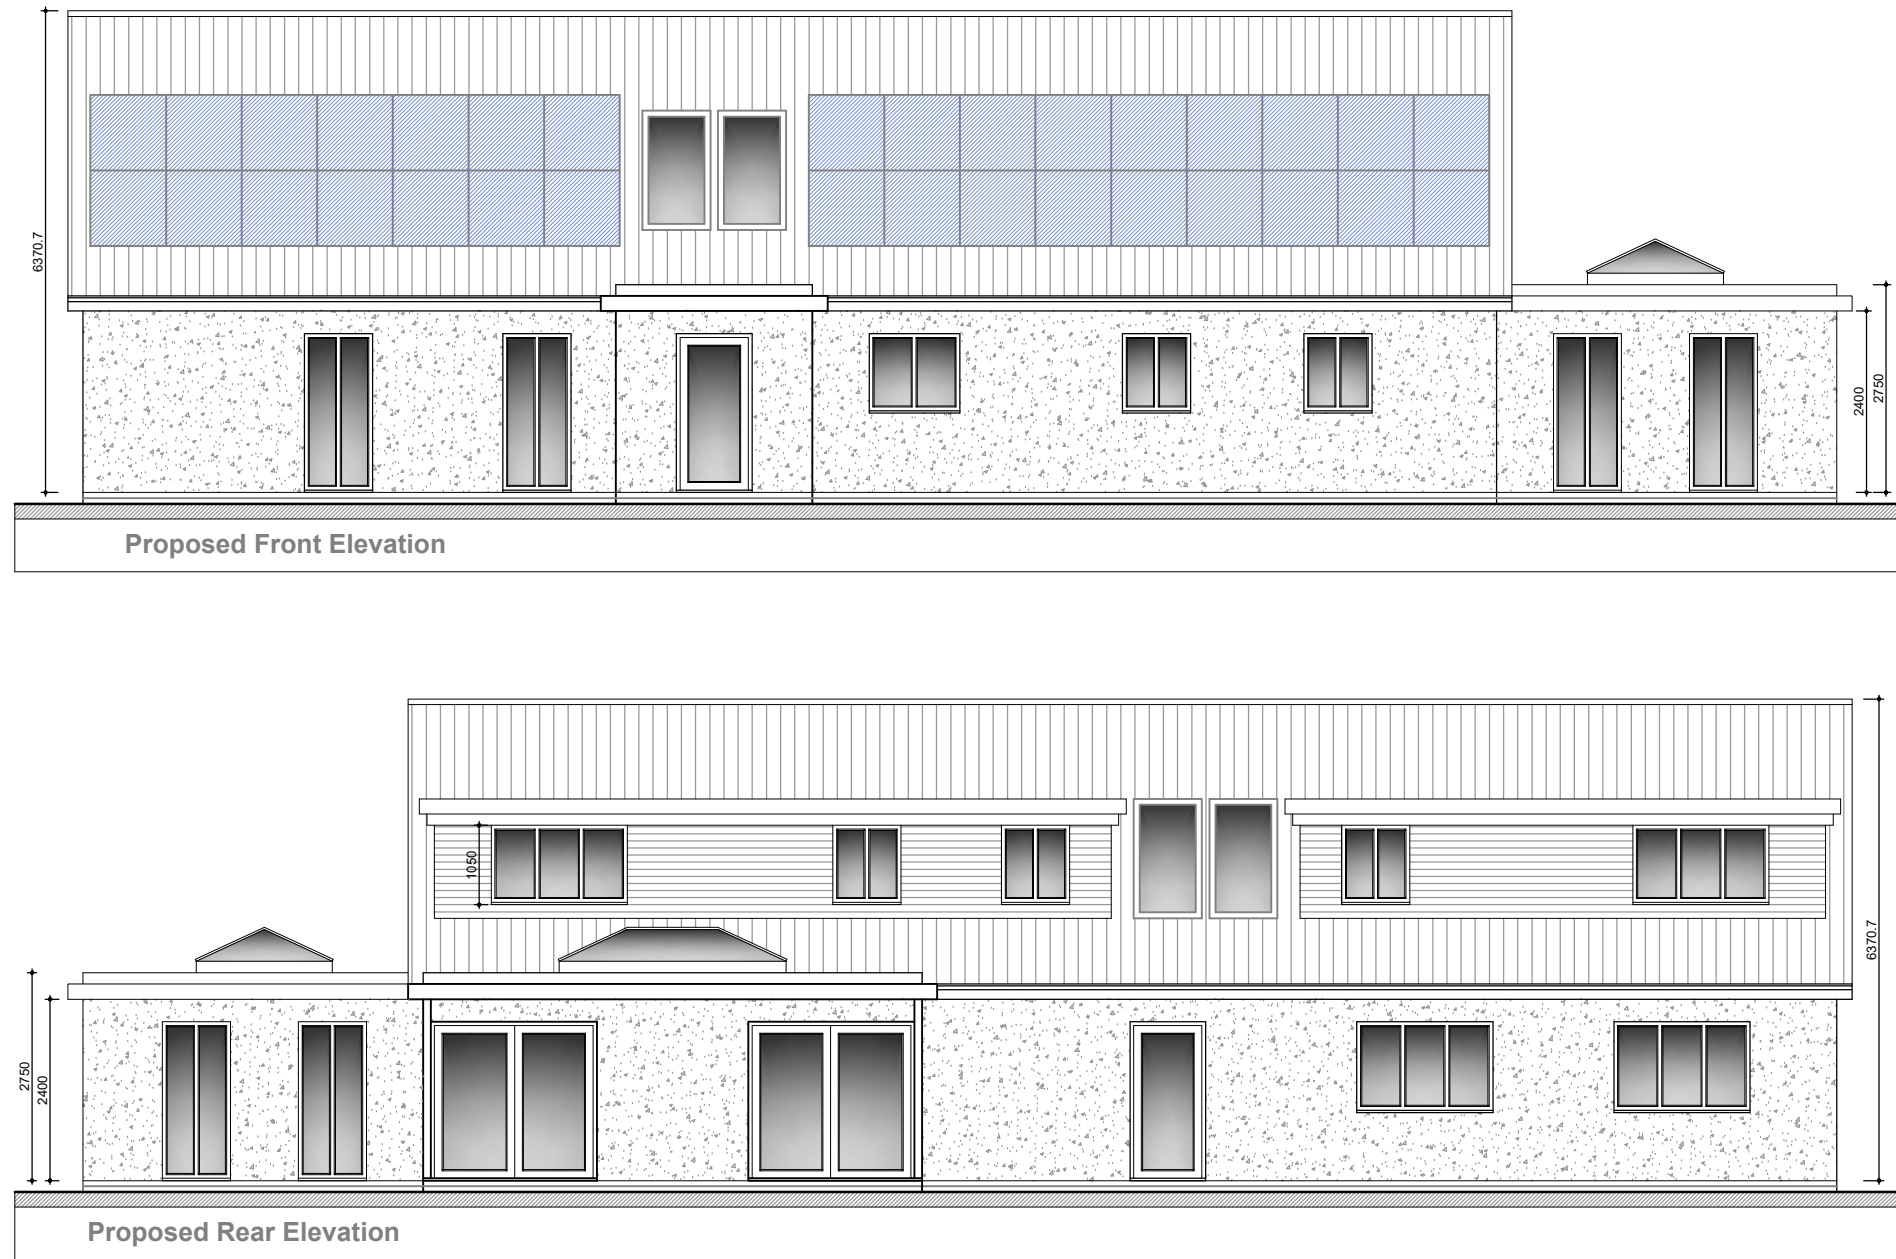
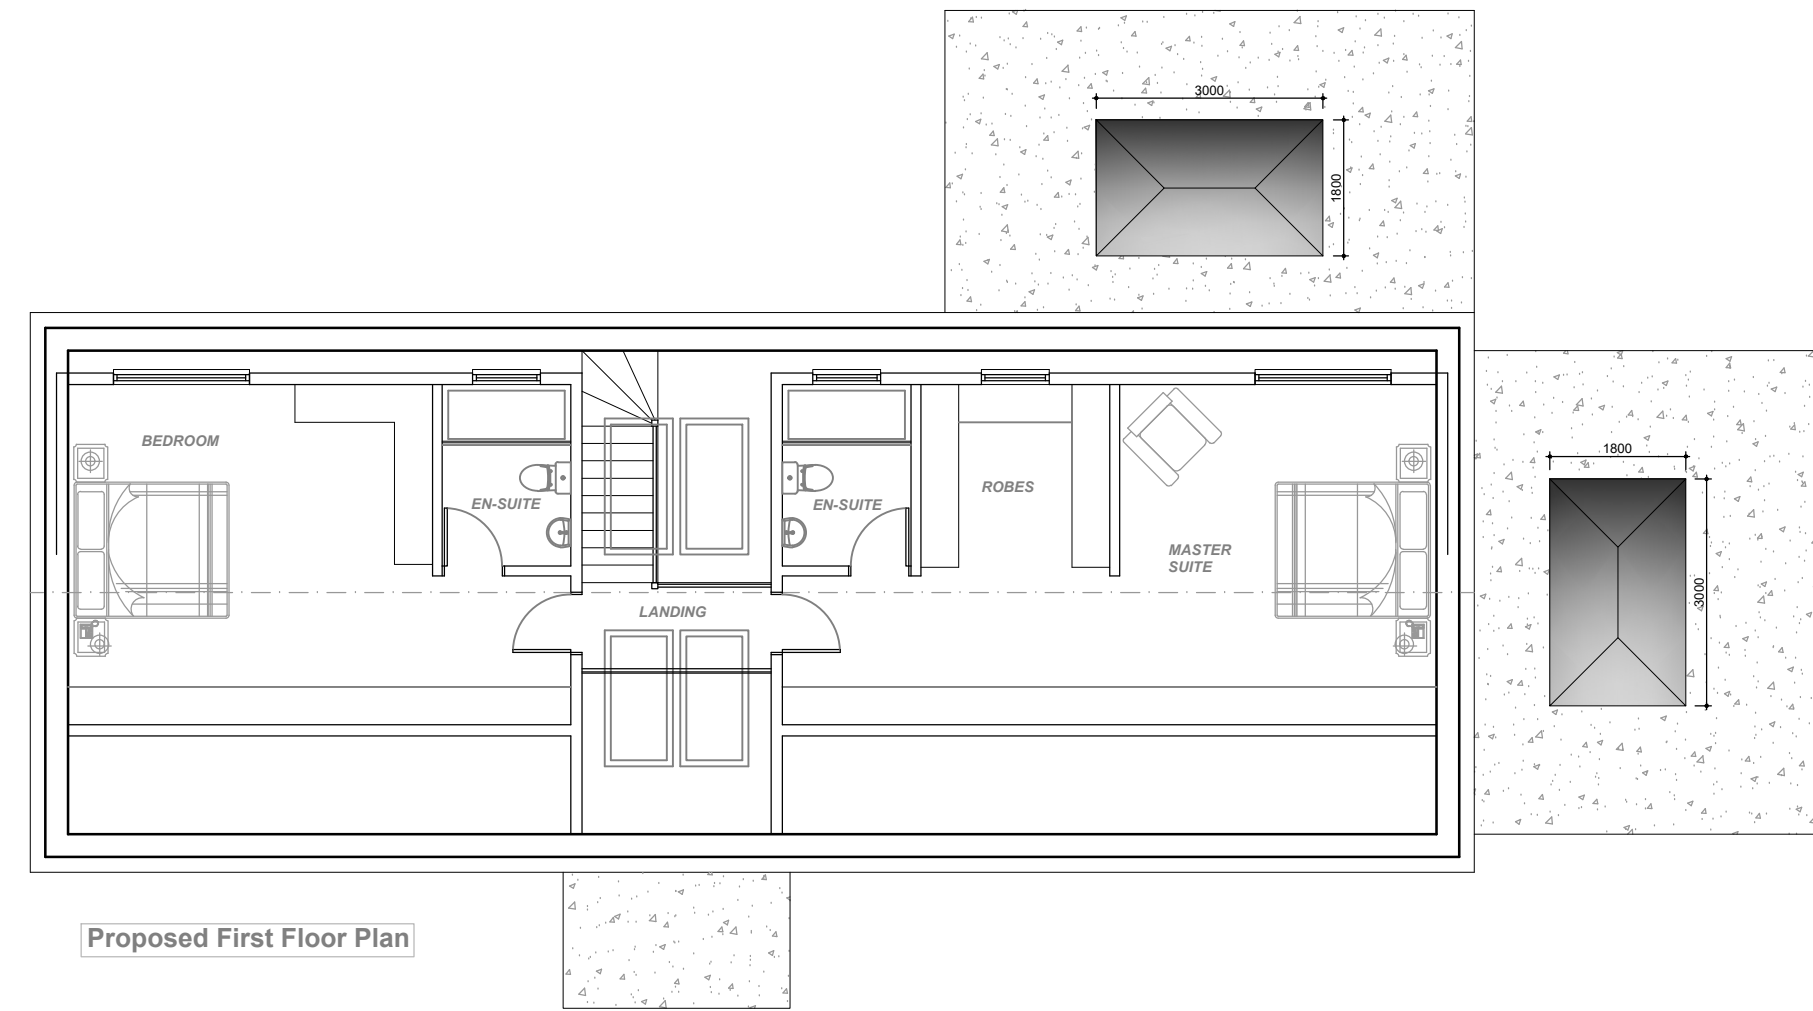
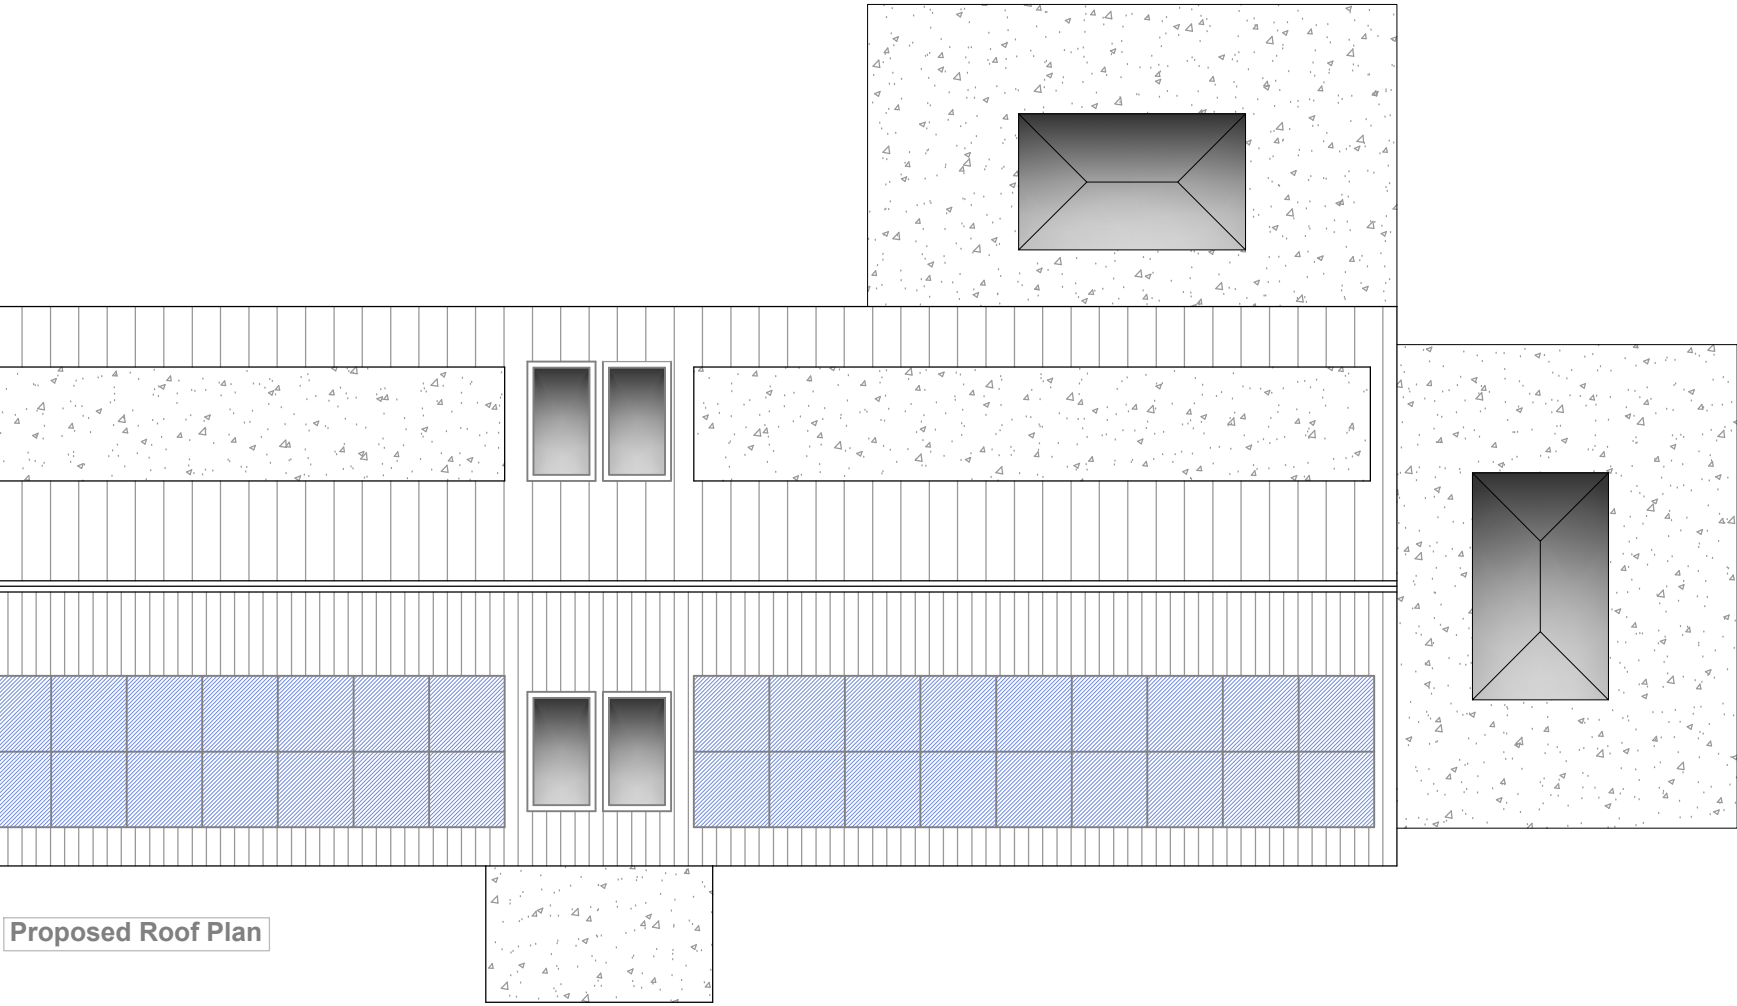
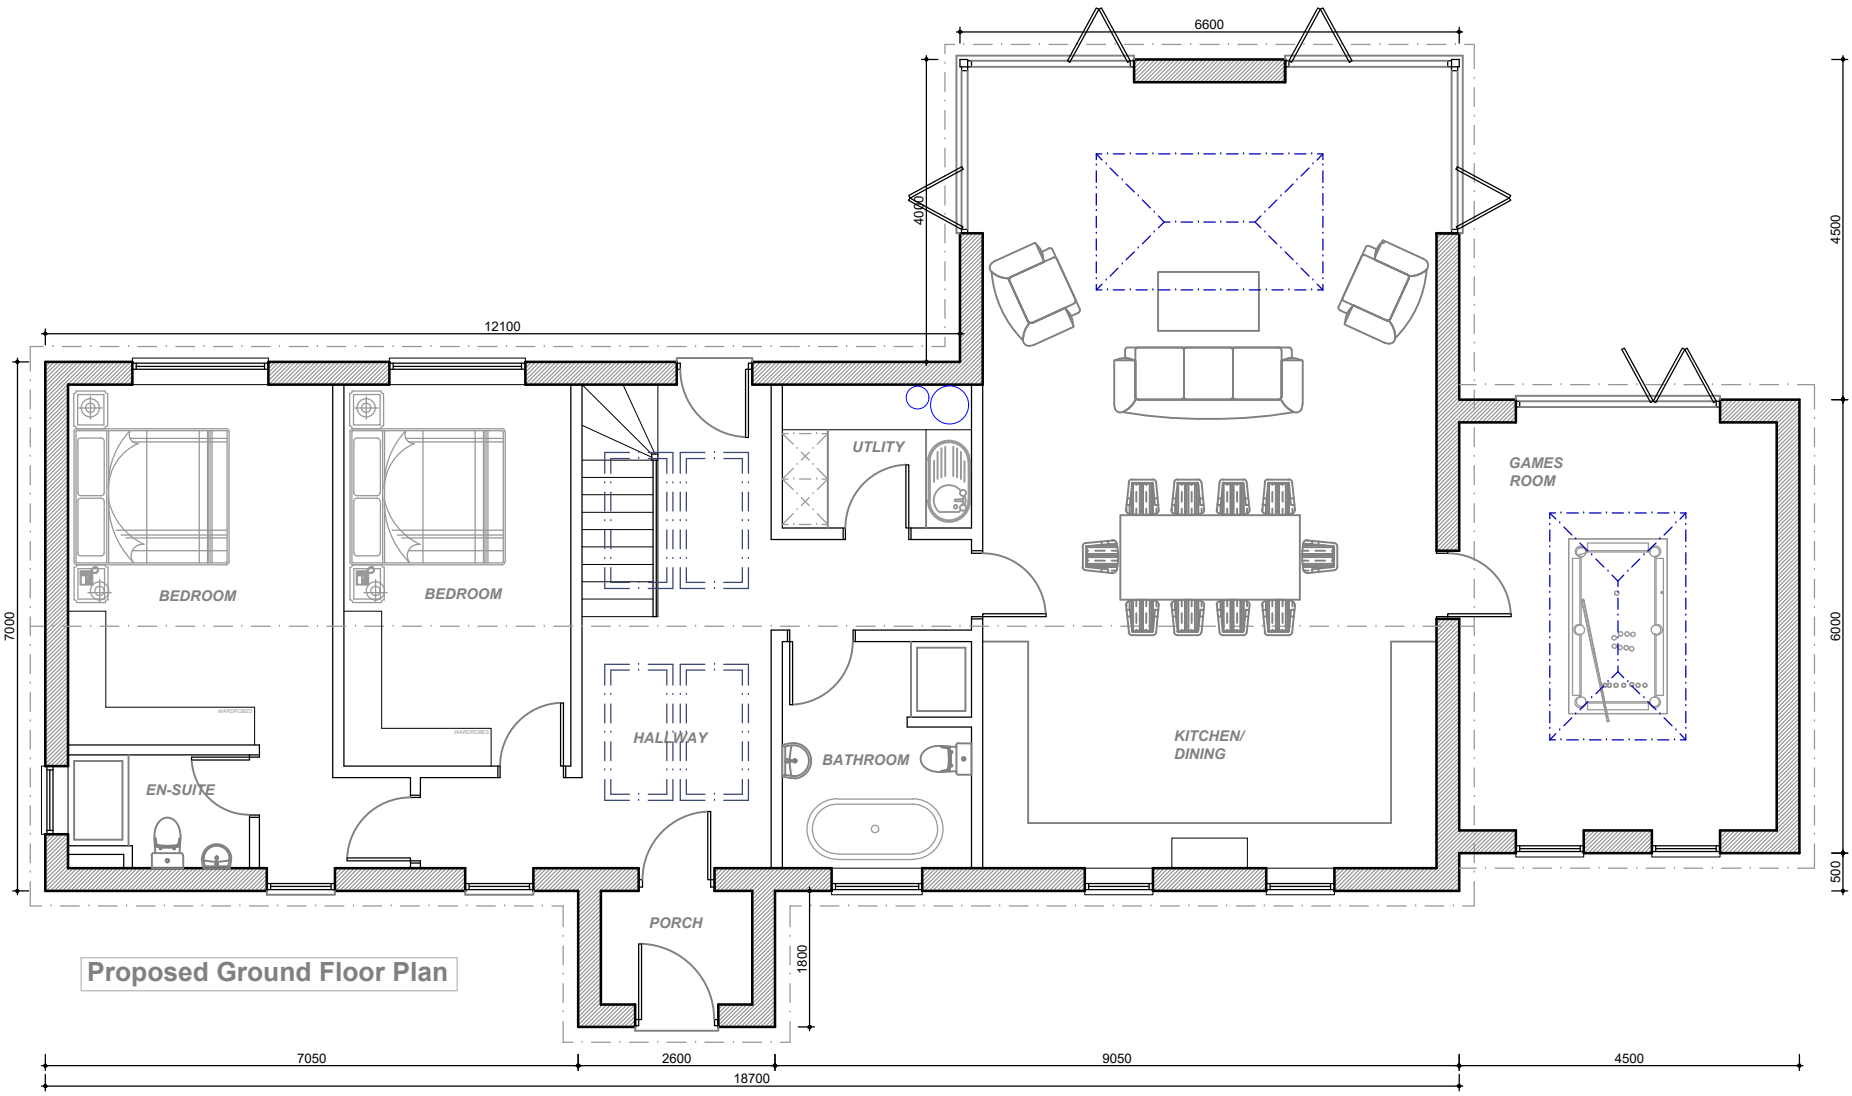
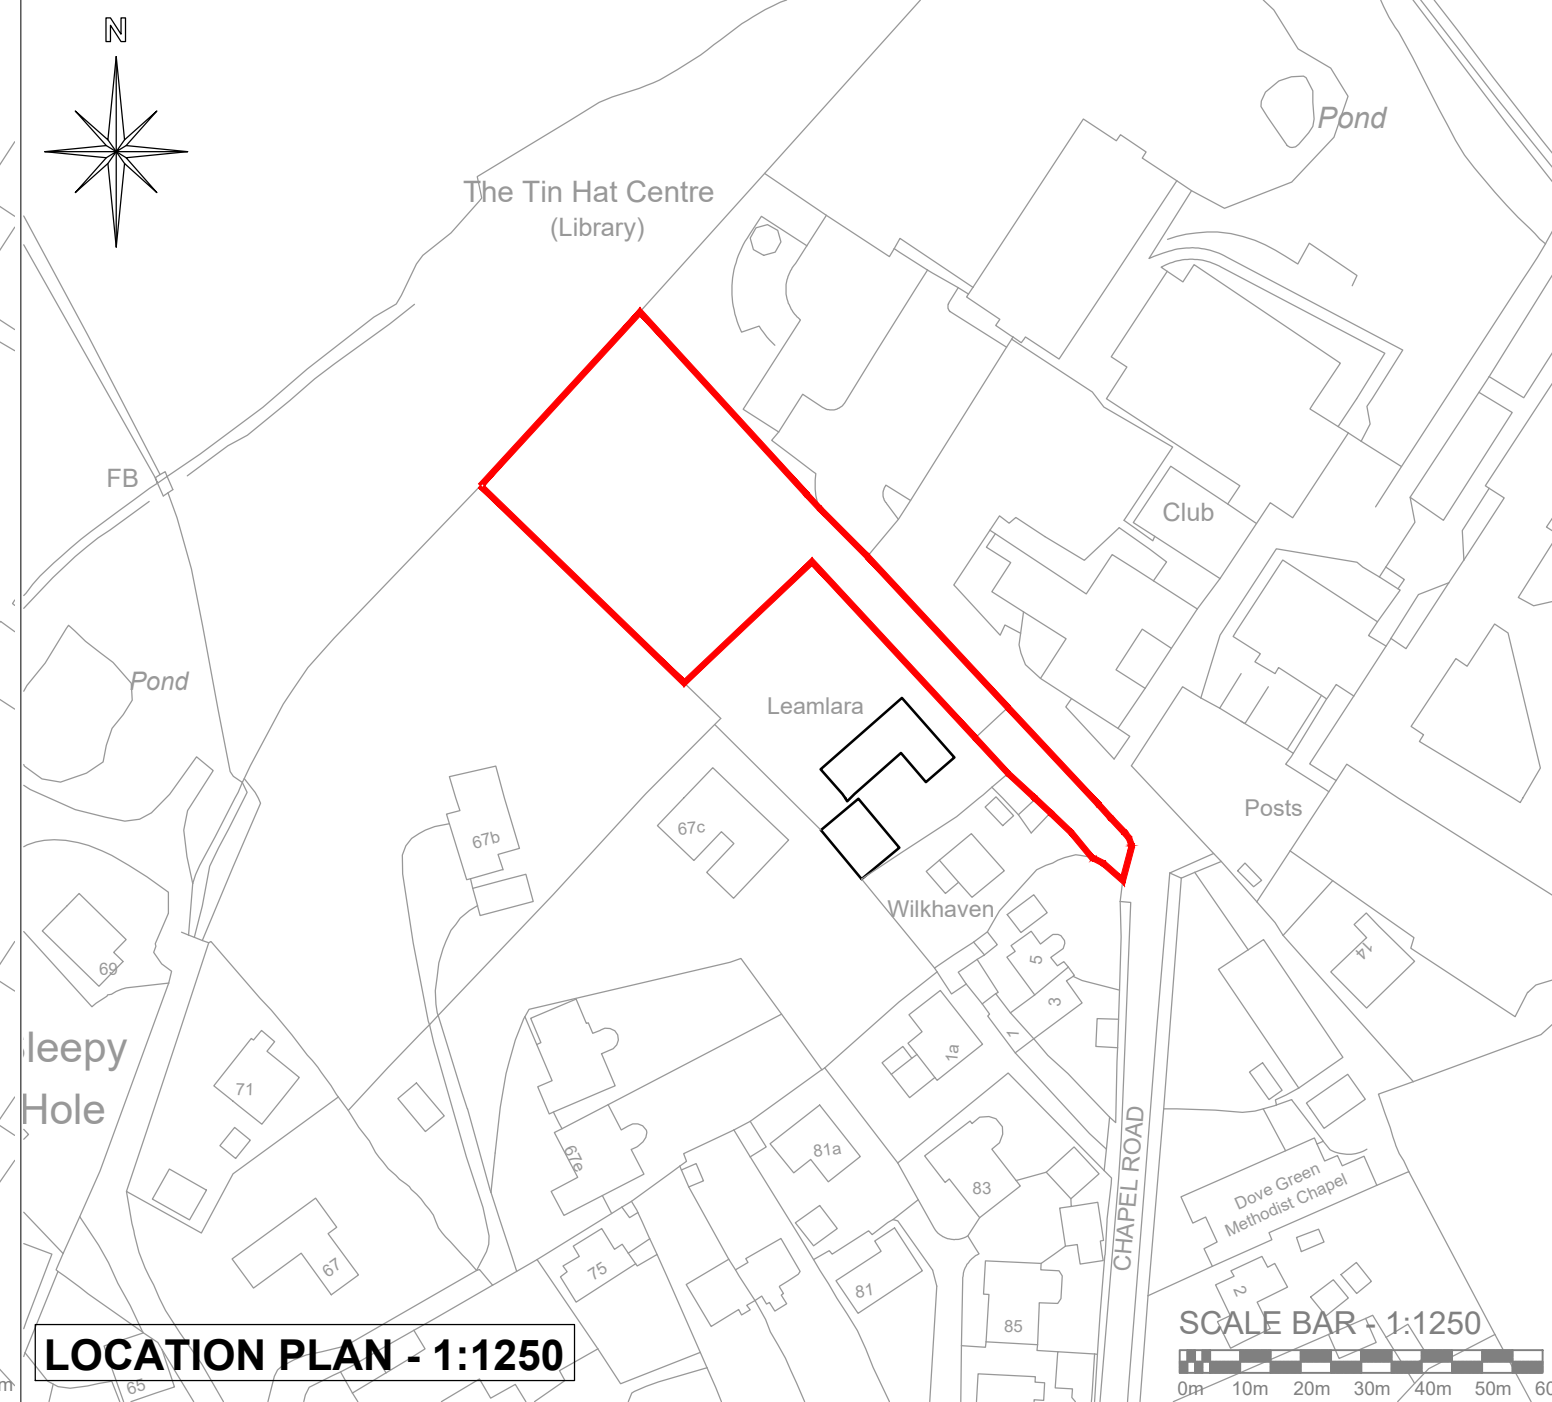
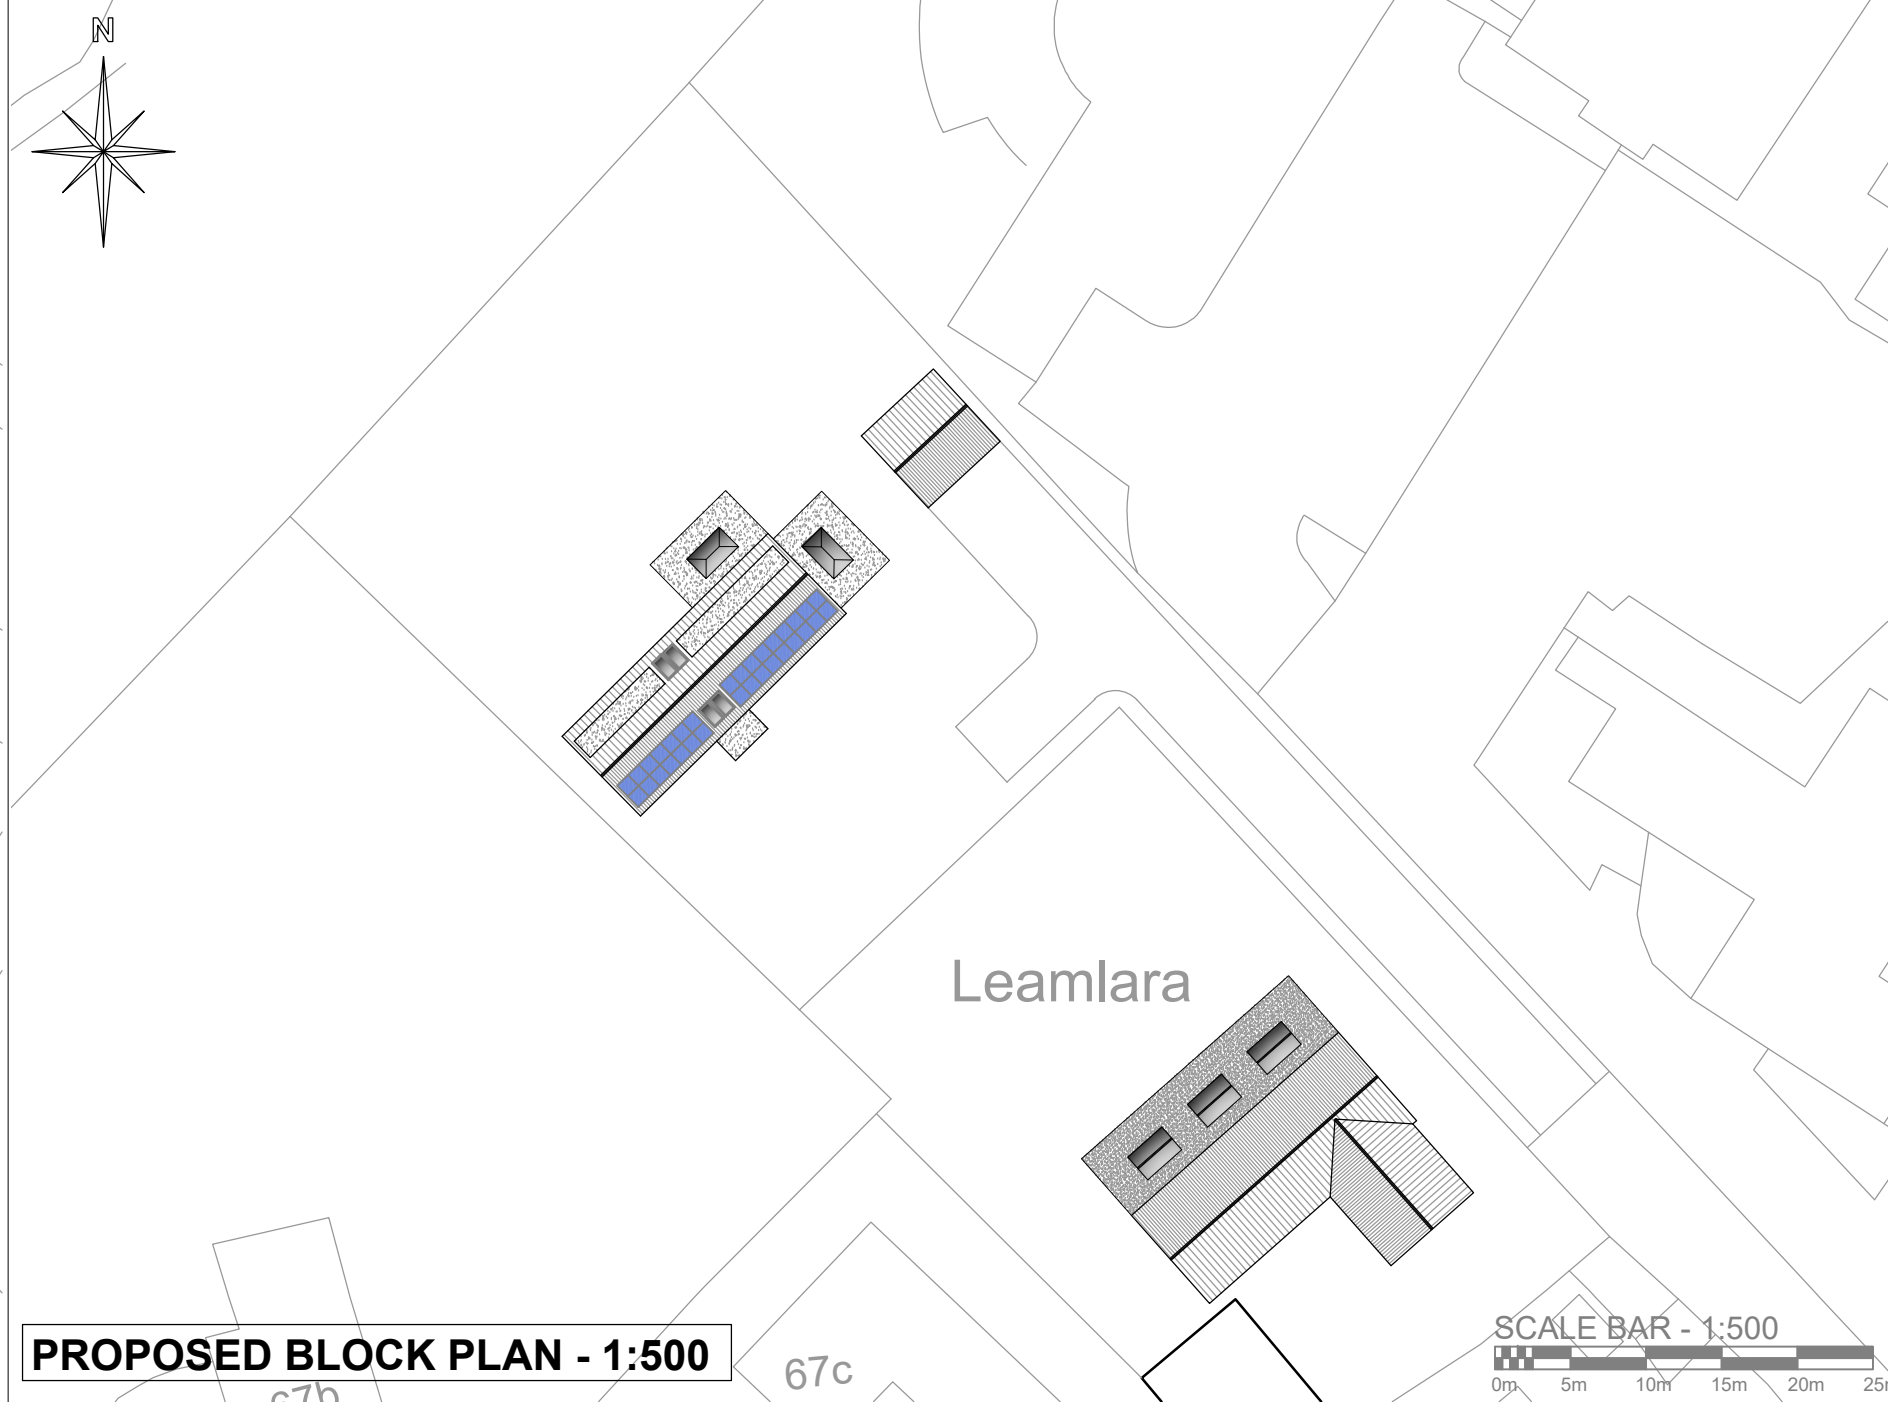


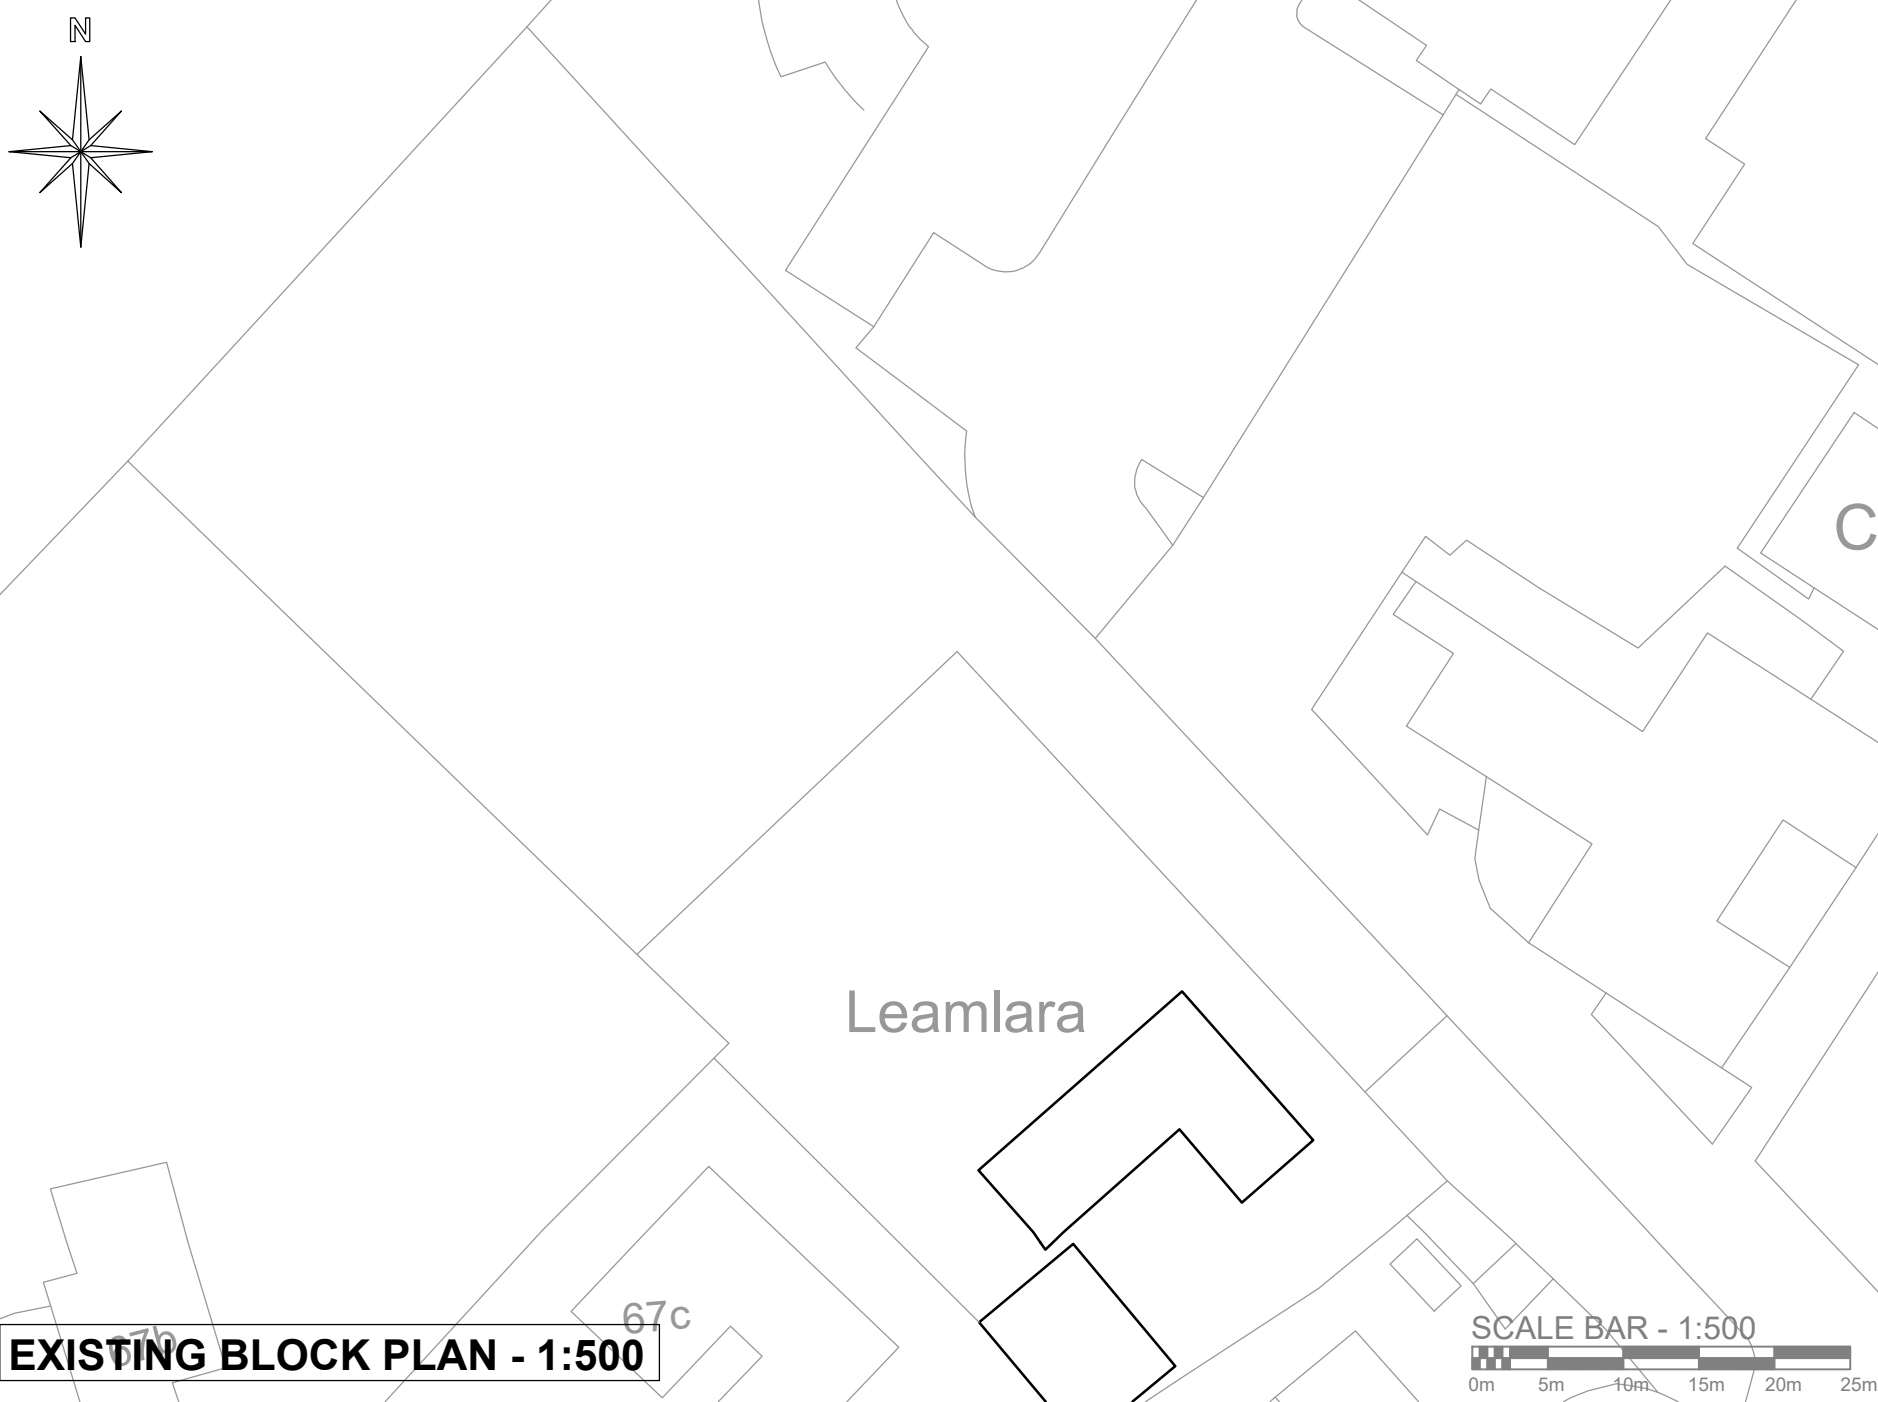

SCALE BAR - 1:100

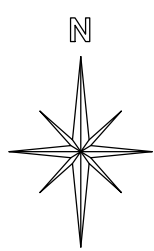

PLANNING		
© COPYRIGHT EAST MIDLANDS ARCHITECTURE.		
		Revised
Job Title		A-29.07.26
PRIVATE CLIENT		ADDITIONAL DIMENSIONS ADDED AT PLANNERS REQUEST
NOTTINGHAMSHIRE		
Drawing Title		
PROPOSED DORMER BUNGALOW		
PLANS AND ELEVATIONS		
Status : PLANNING		
Scale	Date	
1:100 @ A1	July 2026	
Dm.	Drg. No.	Rev.
S JONES	DDD-SH-02 A1 PP	A