



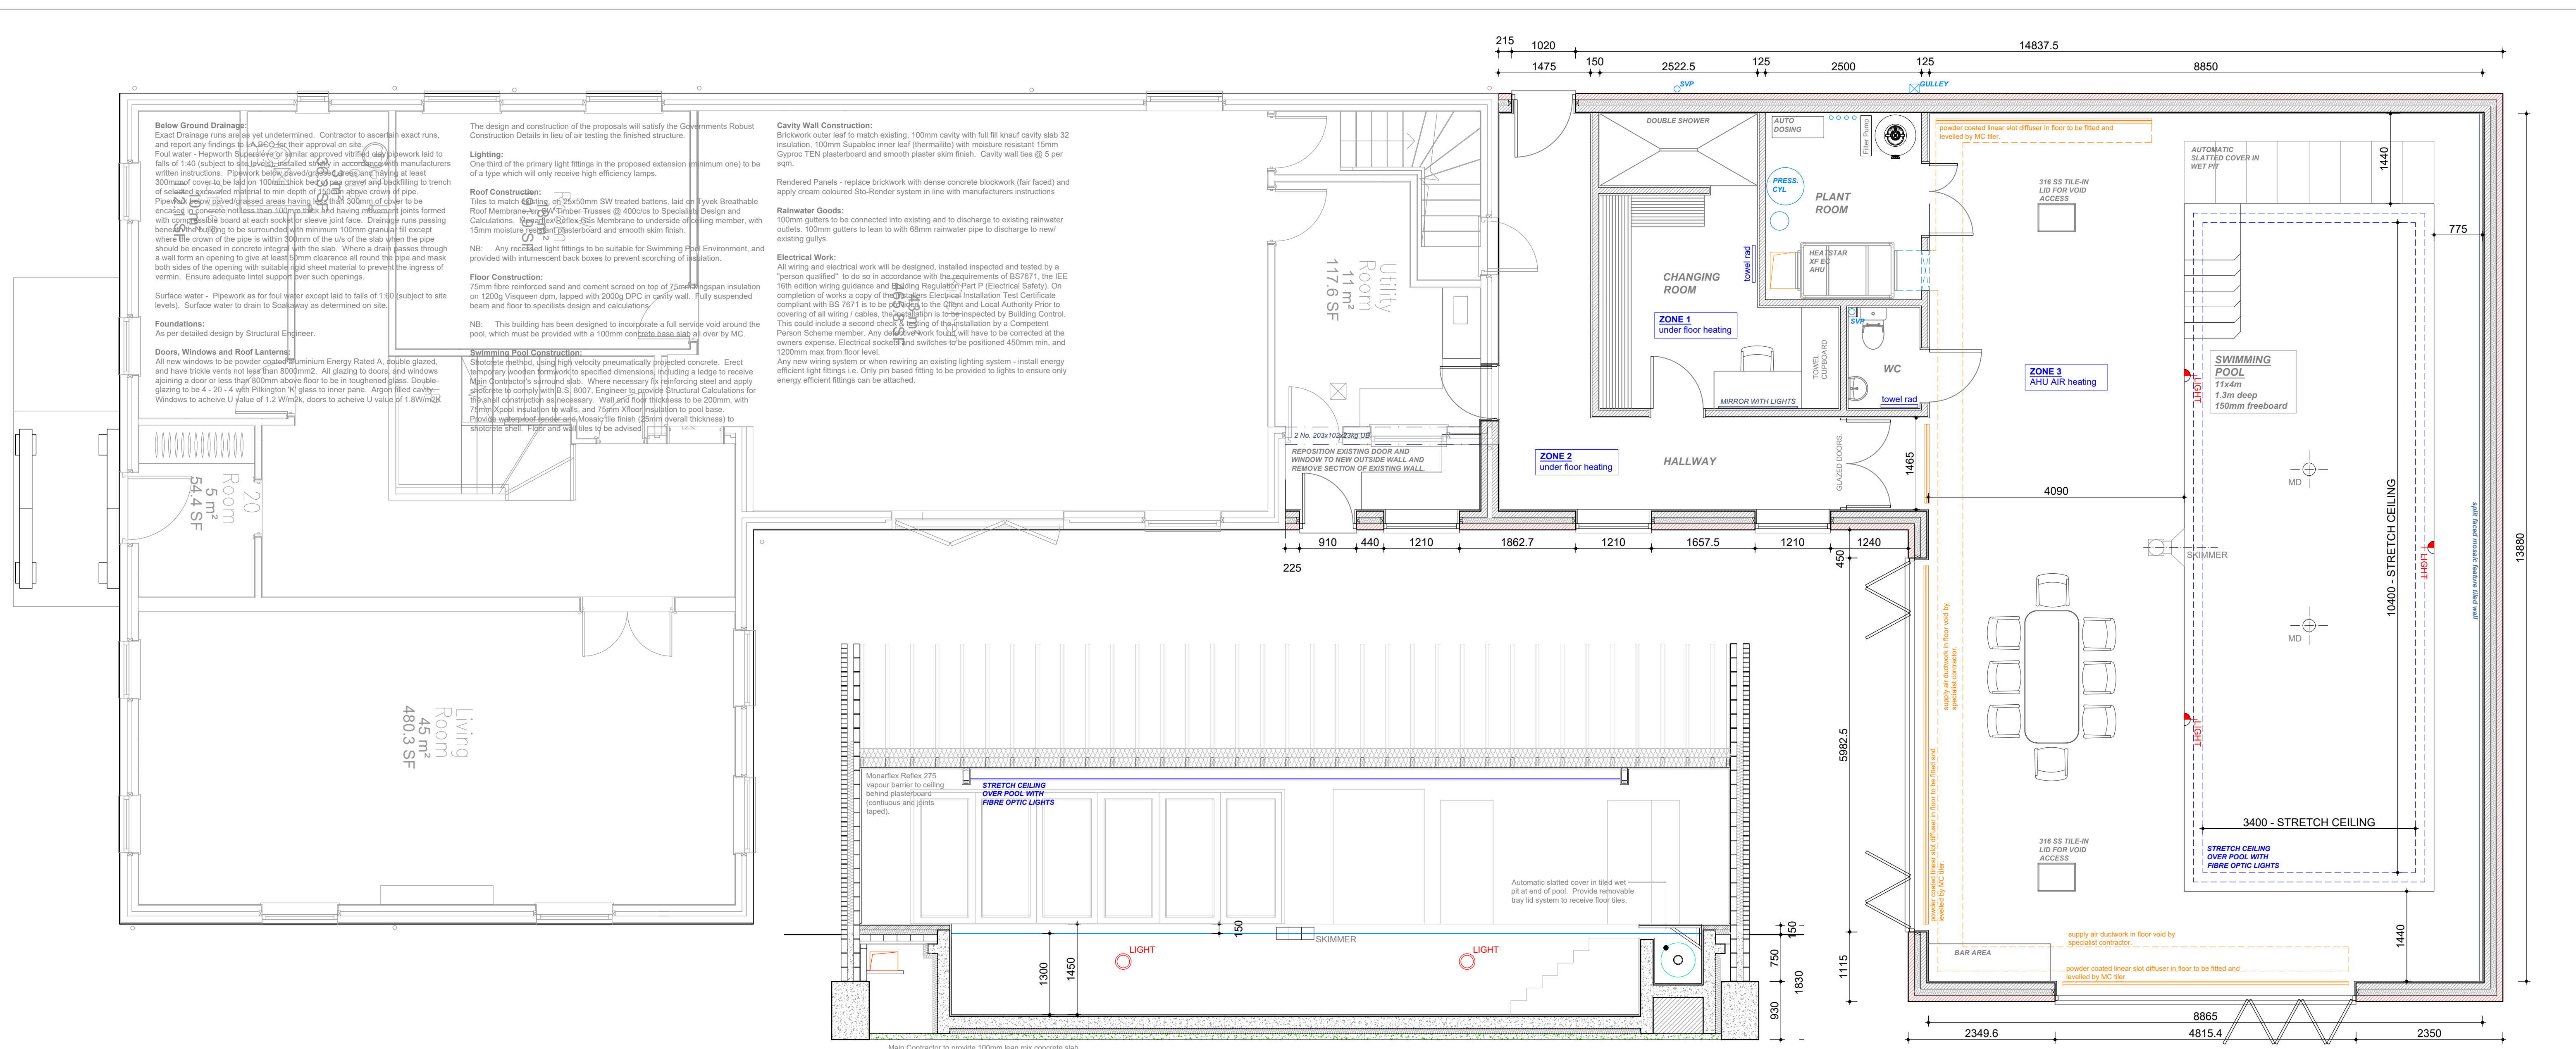

Proposed Longitudinal Section

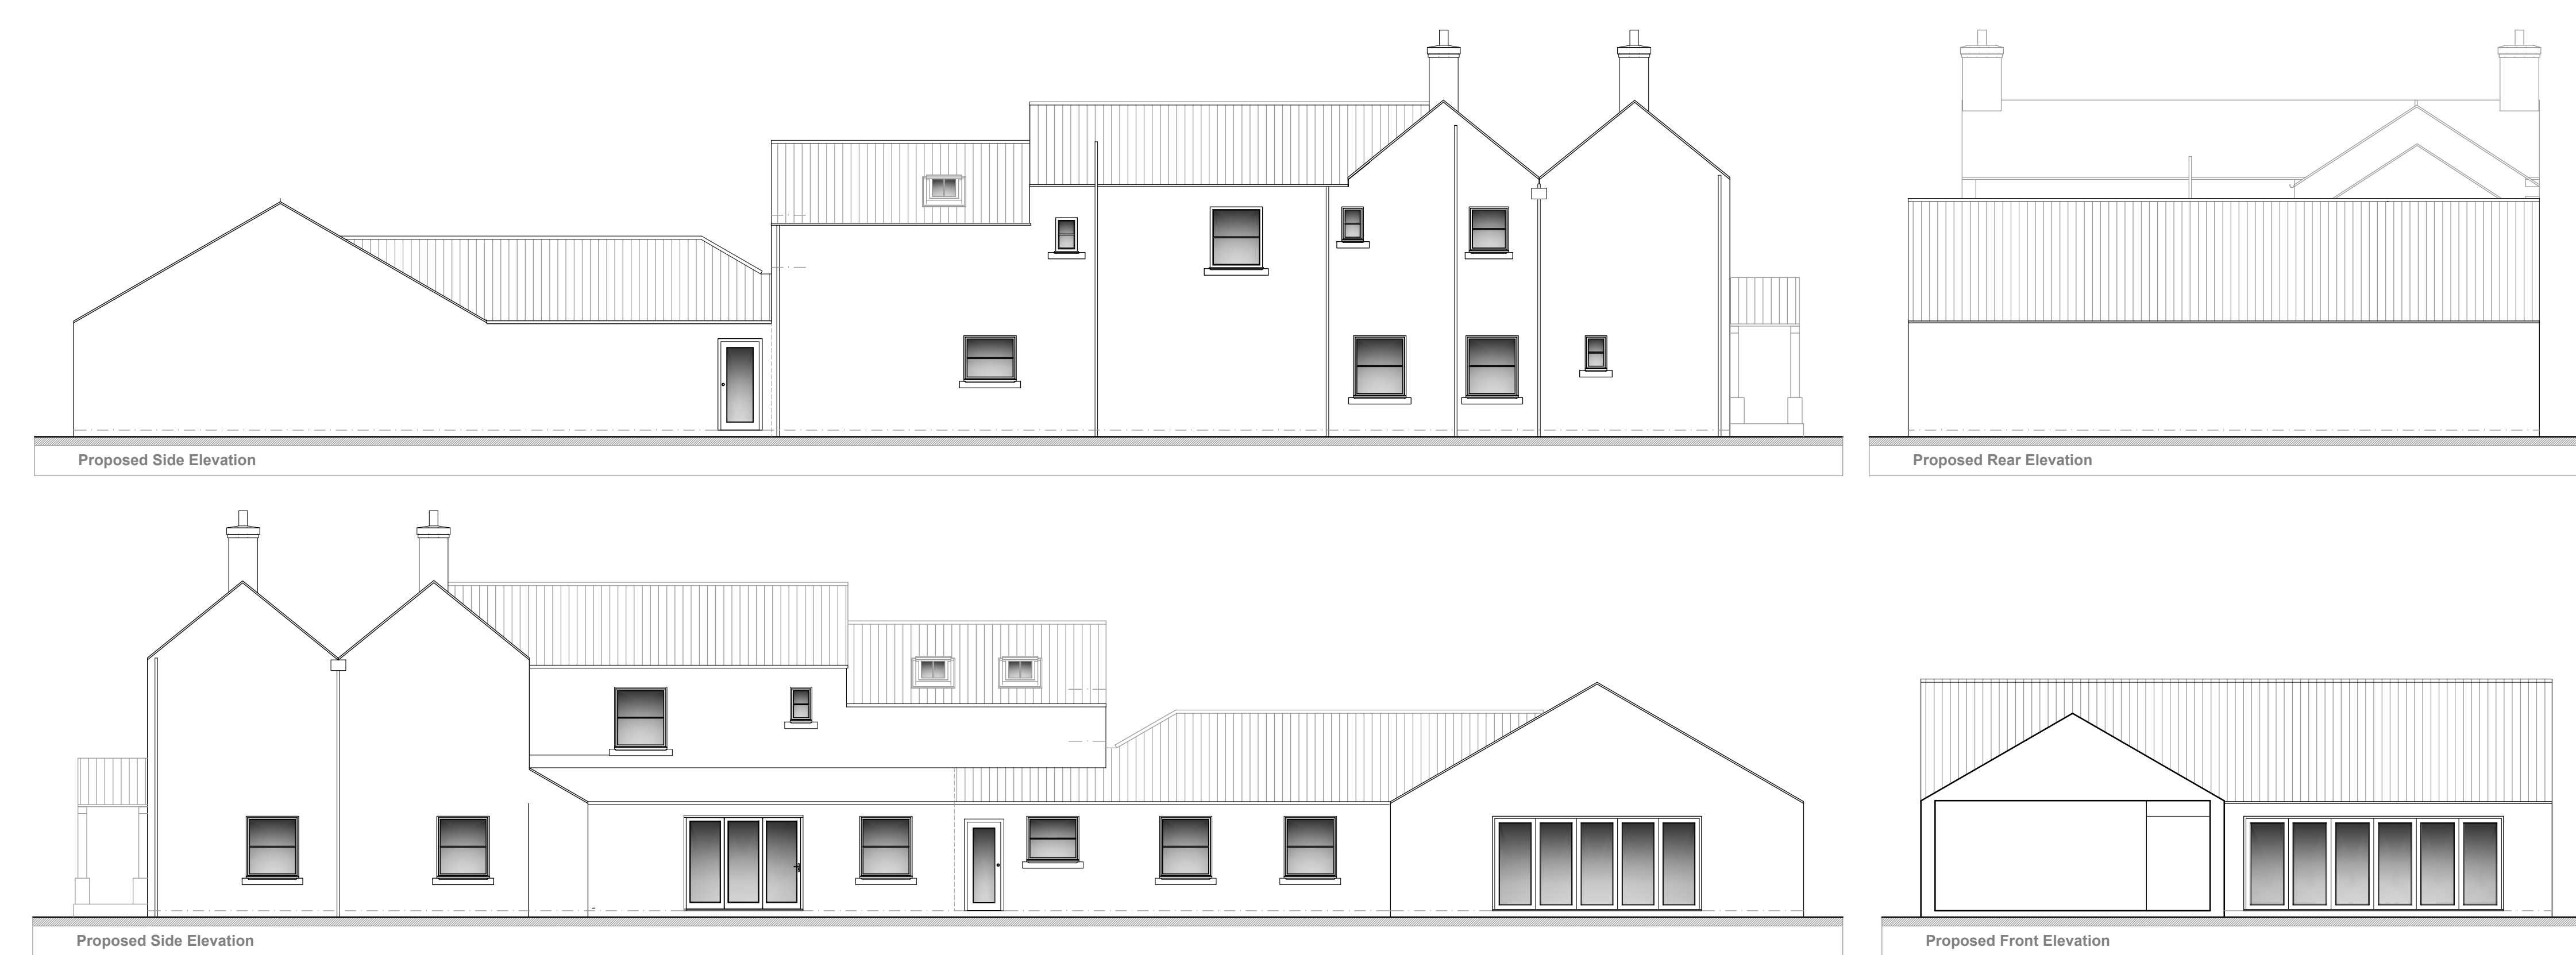

BUILDING
© COPYRIGHT EAST MIDLANDS ARCHITECTURE



Job Title PRIVATE CLIENT		Revised A - 16.02.23 AMENDED TO REFLECT ACTUAL ELEVATIONS ON SITE
NOTTINGHAMSHIRE		
Drawing Title PROPOSED SINGLE STOREY EXTENSION WITH POOL		
PLANS AND ELEVATIONS		
Status : BUILDING	Date	
Scale 1:50 @ A1	JANUARY 2023	
Dm. S JONES	Org. No.	Rev.